

**AGENDA – SPECIAL MEETING
GIG HARBOR ARTS COMMISSION MEETING**

Wednesday, January 20, 2021 10:00 a.m.-12:00 p.m.

Virtual Meeting Link: <https://zoom.us/j/92586457607>

Call-in: (253) 215-8782 Meeting ID: 925 8645 7607

CALL TO ORDER / ROLL CALL:

APPROVAL OF MINUTES: Approval of November 18 and December 2, 2020

OLD BUSINESS:

1. Creative Endeavor Grant Program Update
2. Incorporating Art in Harborview / Stinson Roadway Improvement Project
3. Love Locks Project – Lynn Stevenson
4. Arts Element of the Gig Harbor Comprehensive Plan

NEW BUSINESS:

1. Workshop Schedule (placeholder)

COMMISSIONER'S COMMENTS / REPORTS:

ANNOUNCEMENT OF OTHER MEETINGS:

GHAC: February 10, 2021

ADJOURN:

SEC. 5, T 22 N, R 2 E, W.M.

CONSTRUCTION NOTES:



1. CONSTRUCT CEMENT CONCRETE PATHWAY, PER CITY OF GIG HARBOR DETAIL NO. 2-18 AND 2-19.
2. CONSTRUCT PEDESTRIAN HANDRAIL, PER

GENERAL NOTES:

1. HATCHING FOR ROW EASEMENTS NOT SHOWN FOR CLARITY, SEE RIGHT OF WAY PLANS.
2. SEE DEMO PLANS FOR EXISTING UTILITIES.
3. SEE SHEET GE-1 FOR LEGEND AND ABBREVIATIONS.

LEGEND:

- CEMENT CONCRETE SIDEWALK / PATHWAY
- REPAIR LANDSCAPE AREAS DAMAGED DURING CONSTRUCTION

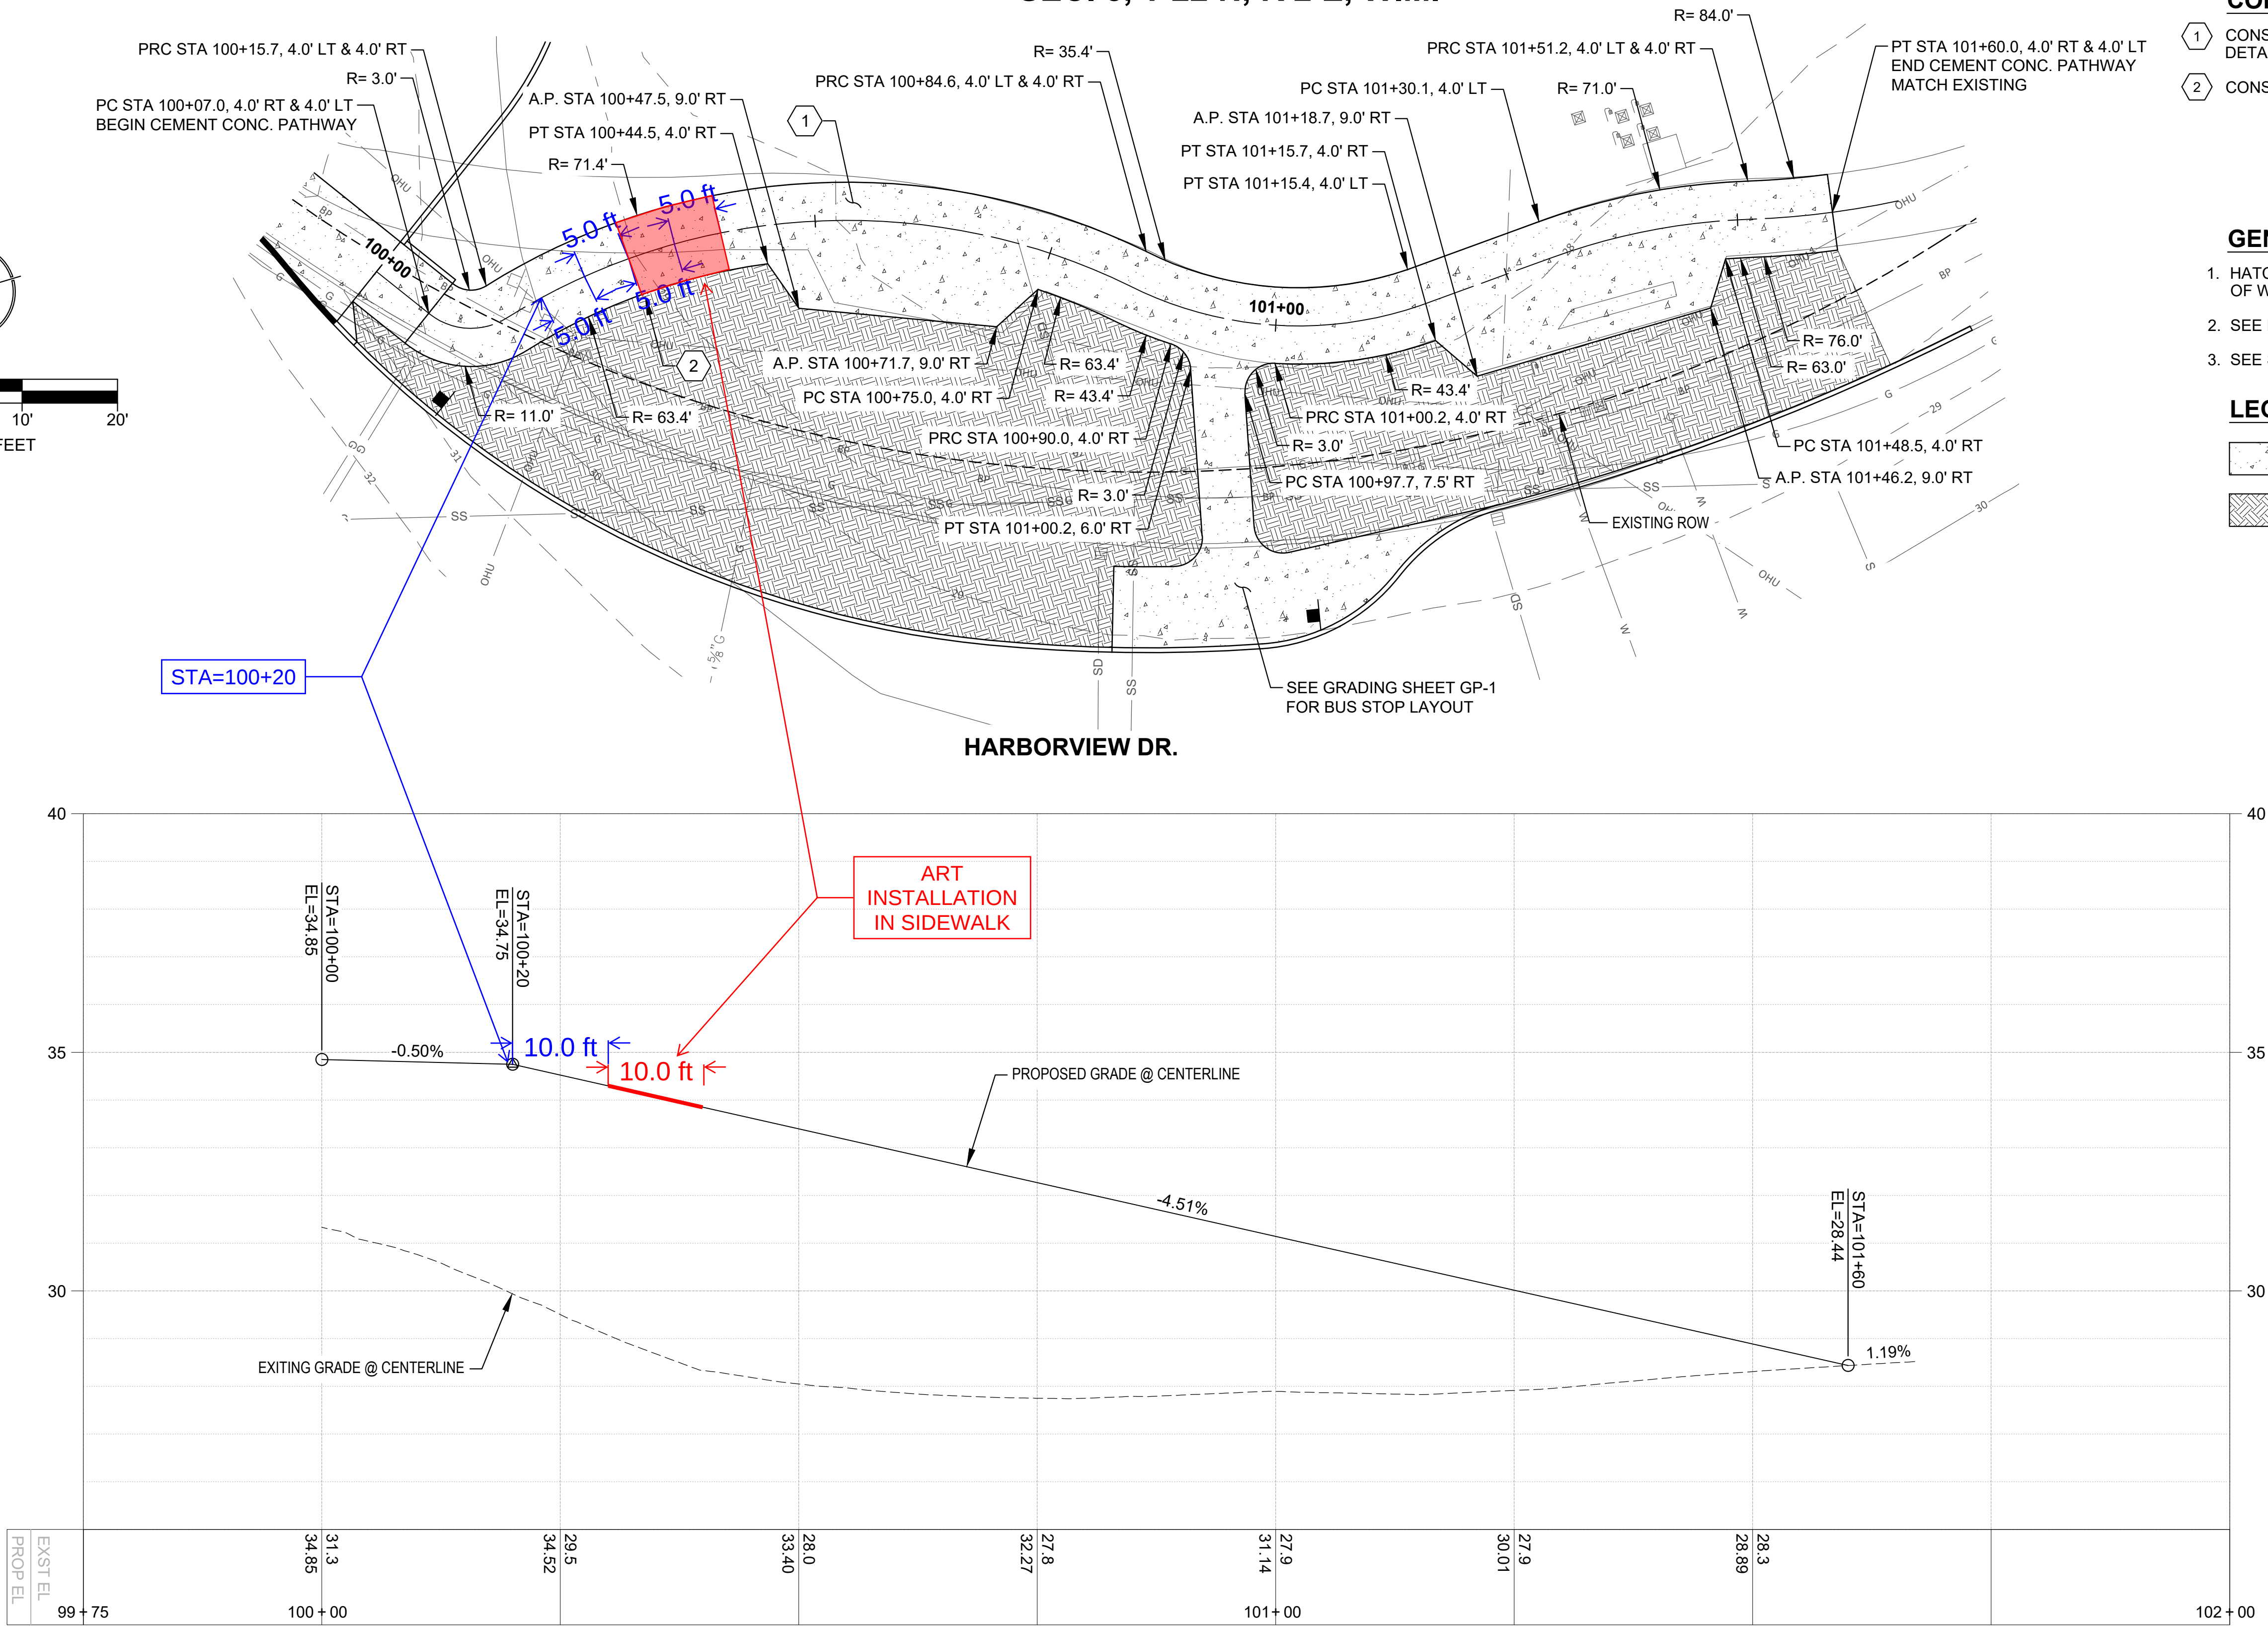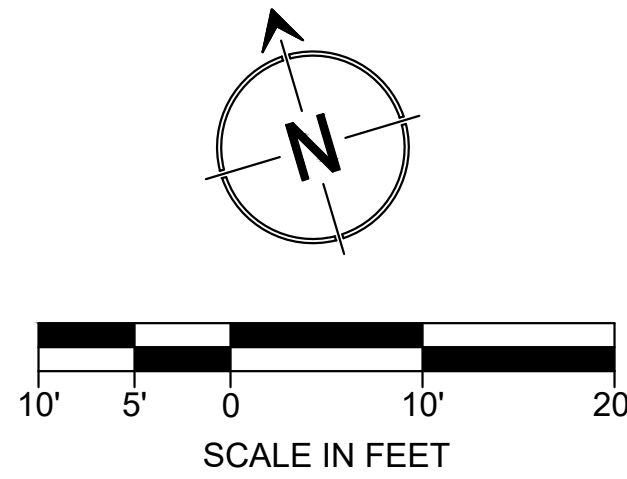

PATHWAY PROFILE

SCALE: H 1"=10'
V 1"=2'

NO.	DATE	REVISION	BY	APPROVED



DESIGNED BY:	DH / MM
DRAWN BY:	MS
CHECKED BY:	KH
APPROVED BY:	VS
SCALE:	AS SHOWN
OTHER:	

HARBORVIEW DRIVE
STINSON AVENUE
INTERSECTION IMPROVEMENTS

90% SUBMITTAL

PATHWAY PLAN AND PROFILE

PERMIT NO.	CSP-1904
DRAWING NO.	PW-1
SHEET	OF
7	40



G:\Dropbox (TSL)\TSI Projects\2020\220006 Harborview Dr & Stinson Ave Intersection Improvement Phase 2\CAD\PS&E\220006-PW.dwg, 01/02/21 08:36:34am

